


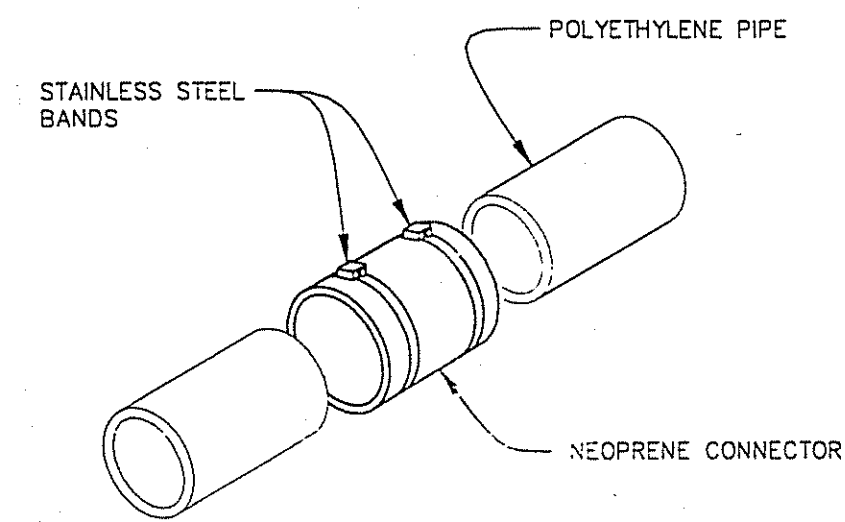


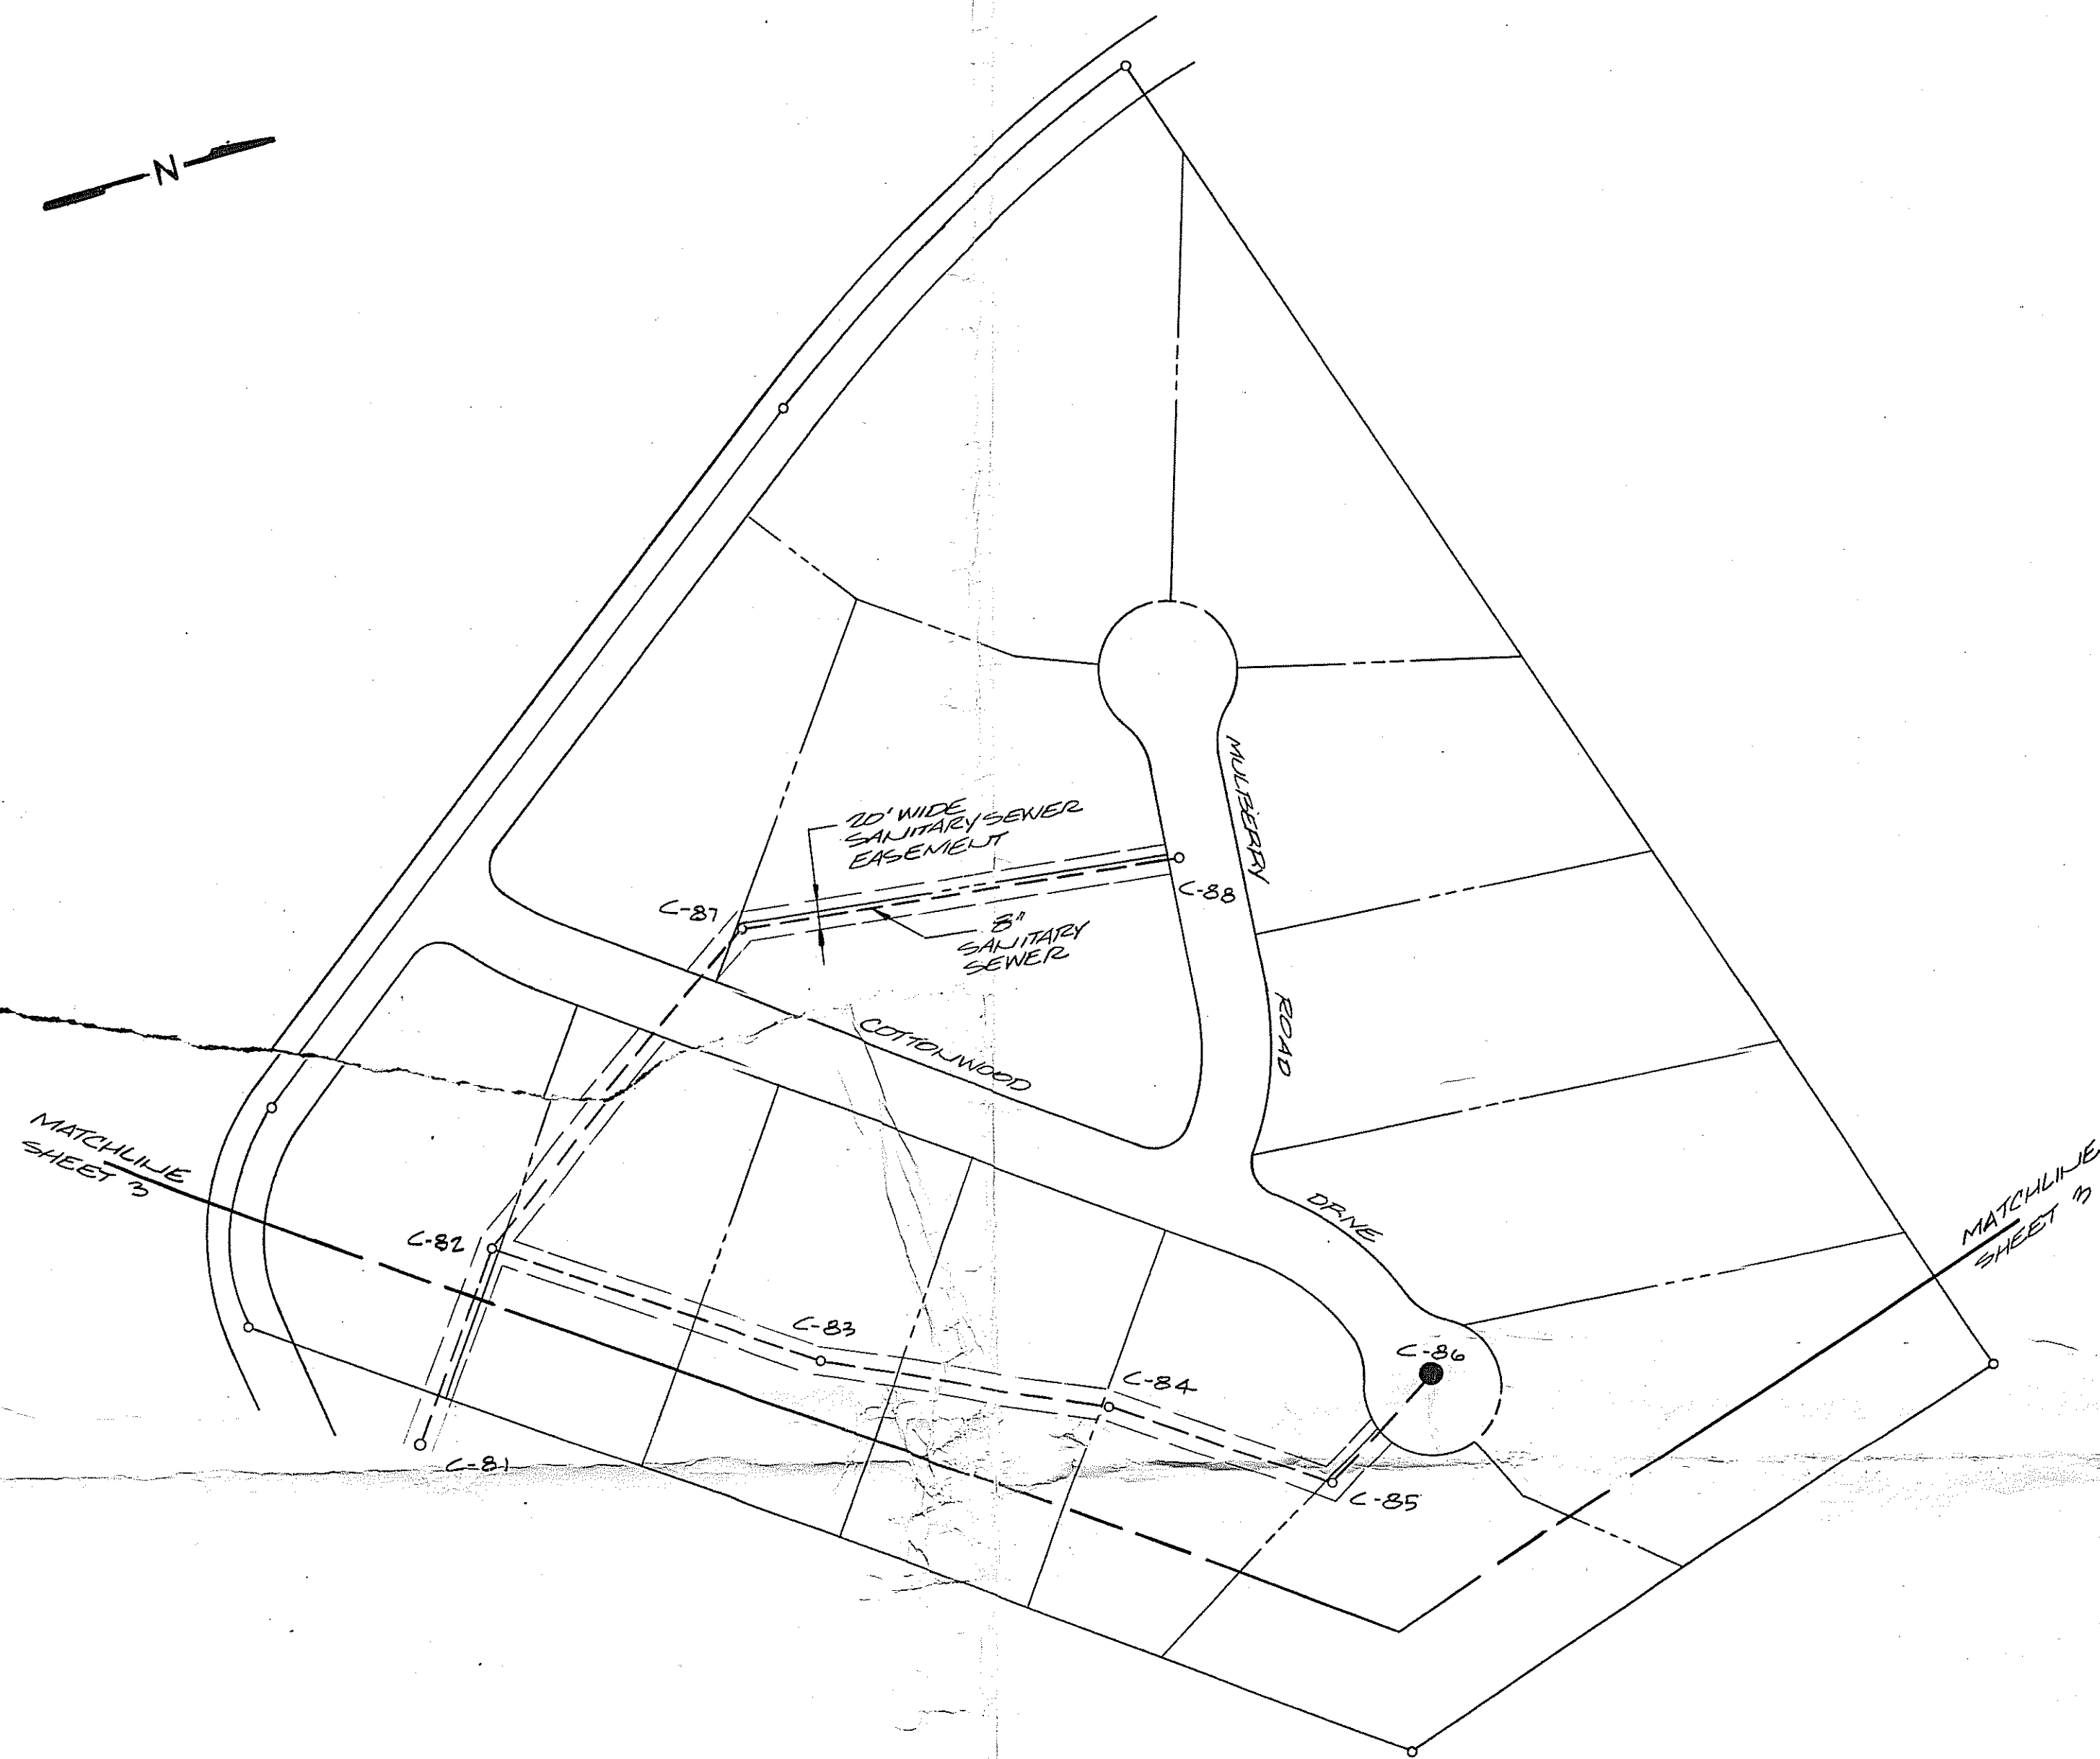


DETAIL 2
STRAP-ON CONNECTOR FITTING
NTS

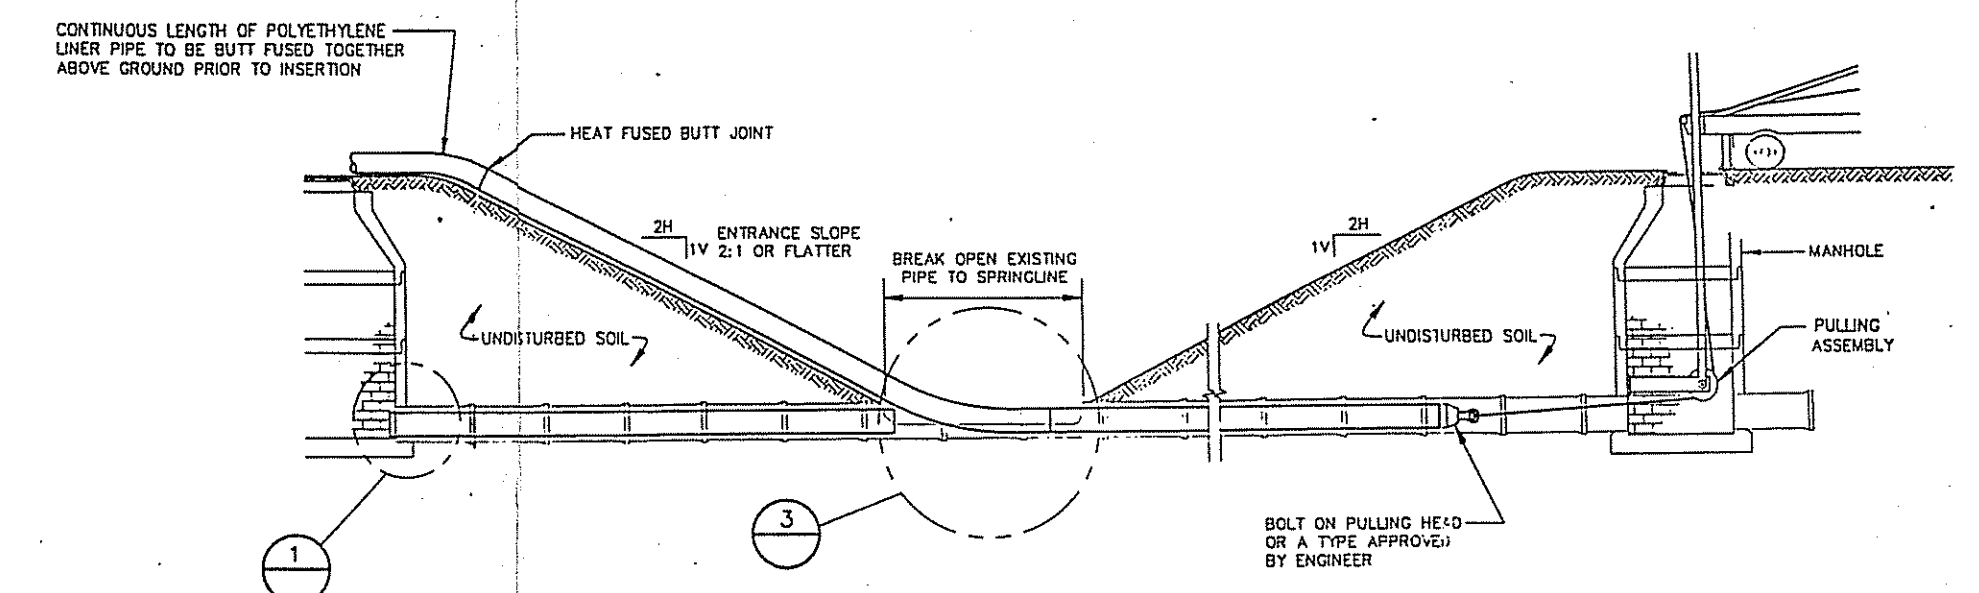


TYPICAL POLYETHYLENE PIPE SLIP LINING SECTION
NTS

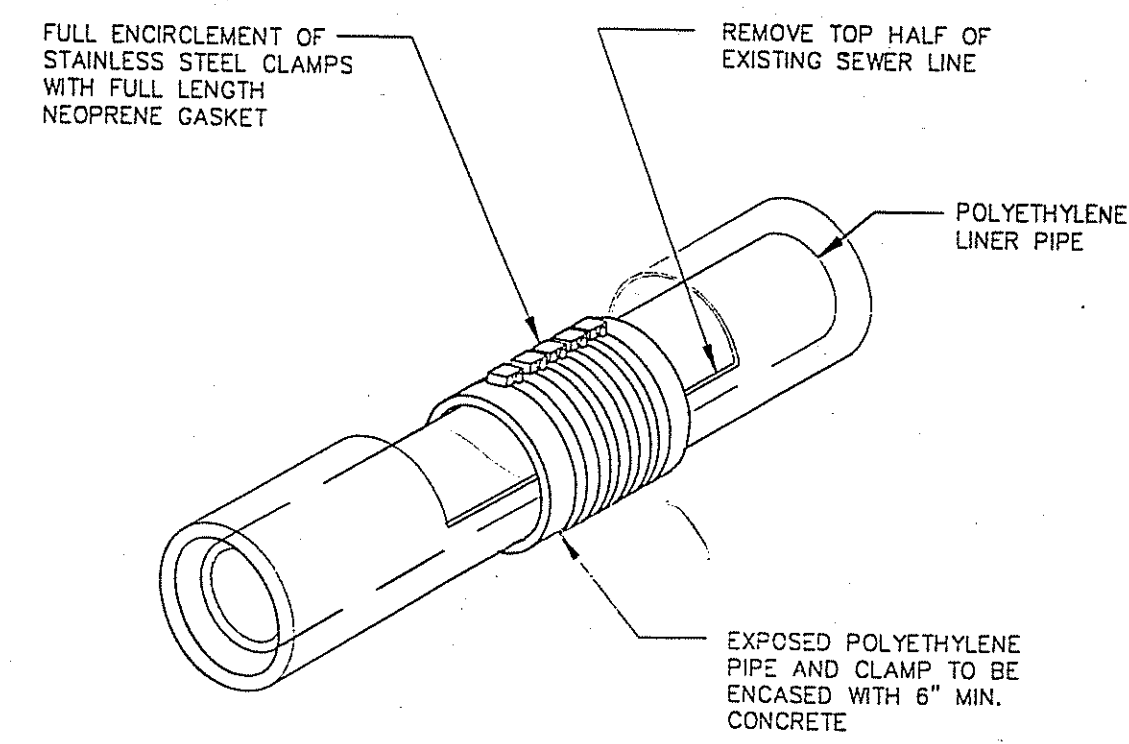


DETAIL 3
ENTRANCE PIT
NTS

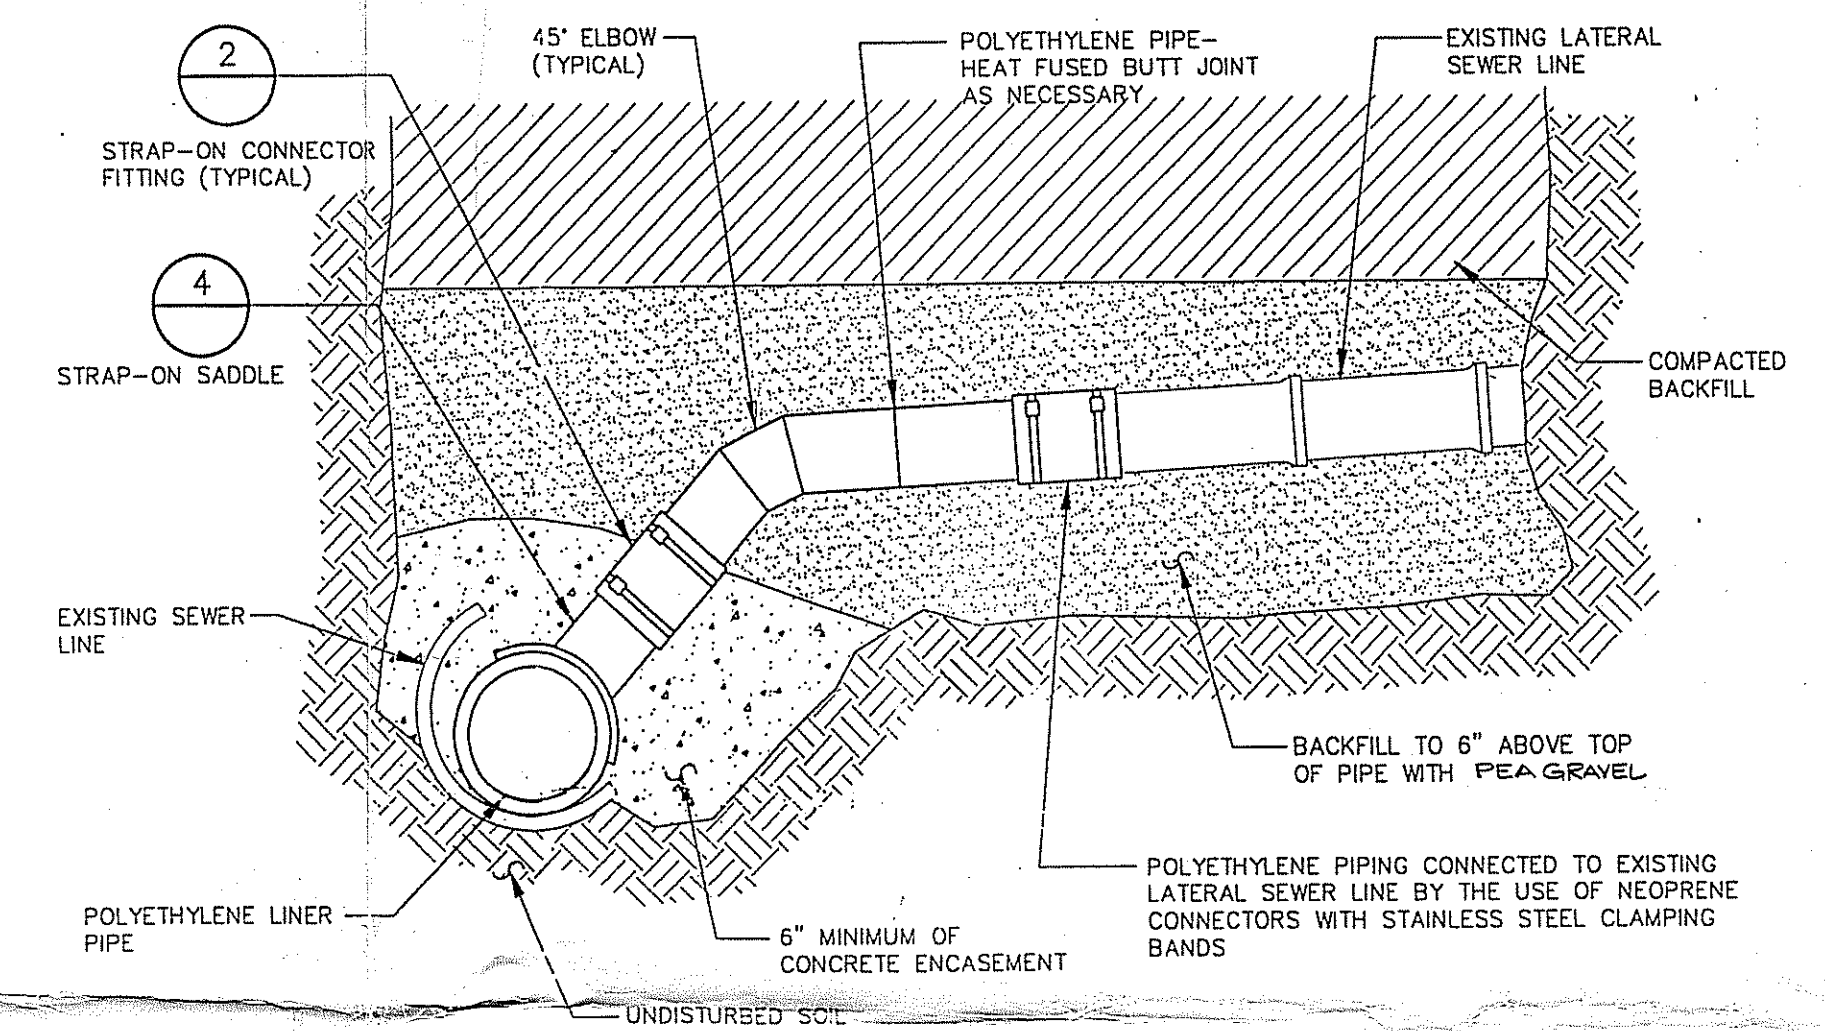

HOUSE SERVICE CONNECTION DETAIL
NTS

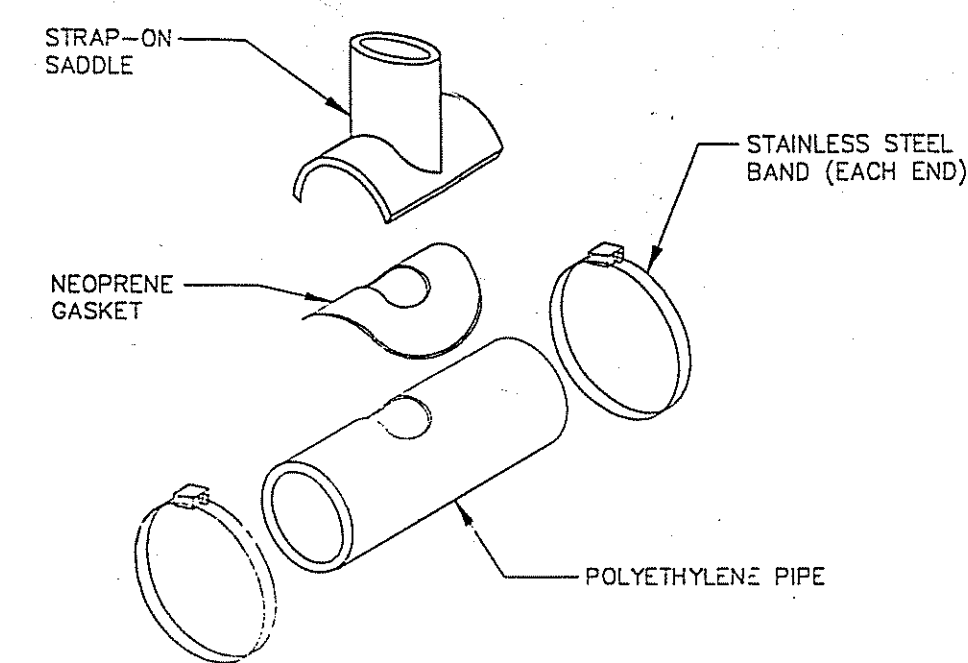

DETAIL 4
LATERAL STRAP-ON SADDLE
NTS

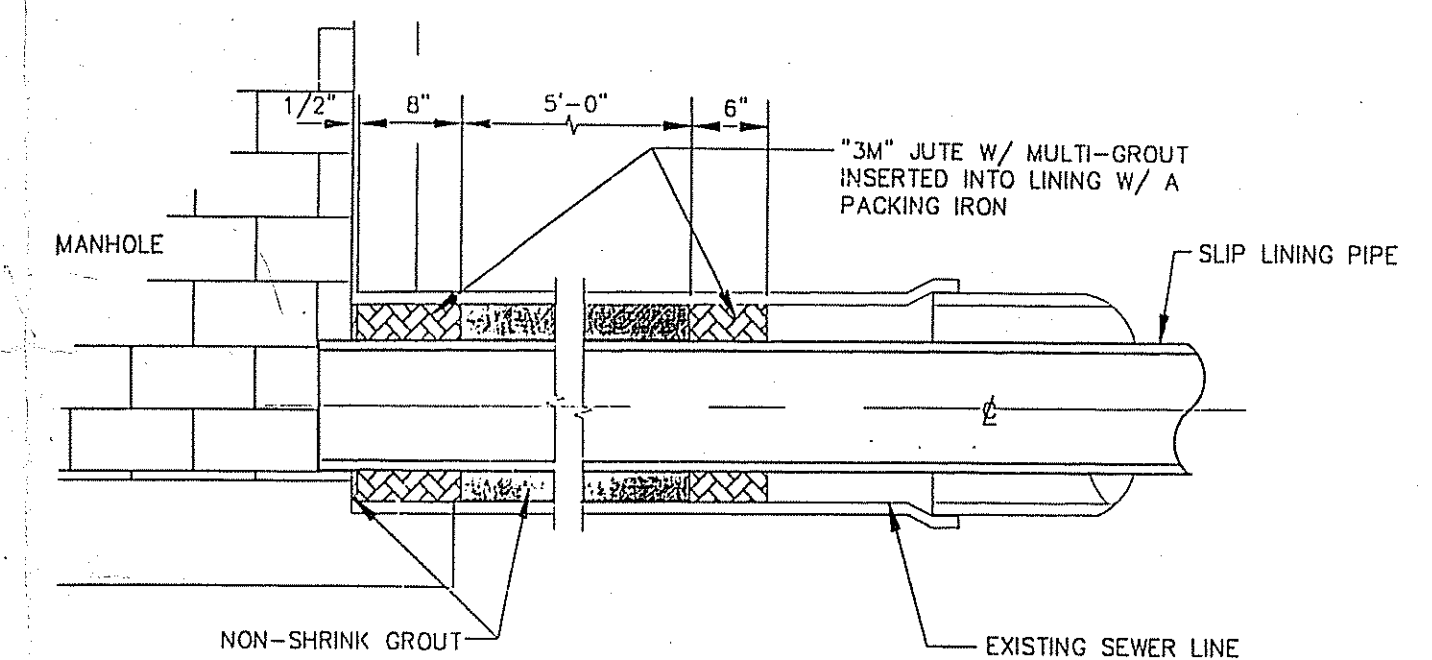

DETAIL 1
SLIP LINING JOINT DETAIL
NTS

IN ACCORDANCE WITH ACT 38, SERIAL NUMBER **1980715** of the Commonwealth of Pennsylvania, the contractor shall verify the location and depth of all underground utilities before the start of construction on the project. R.E. Coleman Associates, Inc. does not guarantee the accuracy of the locations for existing underground utilities nor does R.E. Coleman Associates, Inc. guarantee that all underground utilities are shown.

1	ISSUED FOR BIDS	9/12/94	TEE
0	SUBM. TO FVCS FOR APPROVAL	7/12/94	FHW
REVISION	DESCRIPTION	DATE	BY
WASTEWATER SYSTEM I/I REHABILITATION PLANS			
FOX VALLEY COMMUNITY SERVICES, INC.			
CONCORD TOWNSHIP		DELAWARE COUNTY, PA	
			
R.E. COLEMAN ASSOCIATES, INC.			
ENVIRONMENTAL & CIVIL ENGINEERS			
920 E. BALTIMORE PIKE, KENNETT SQUARE, PA 19348			
(215) 388-8540 - Fax (215) 388-8547			
DRAWN BY: TEE	DES. ENGR: FHW	DATE: 7/10/94	JOB NO.: 718-04
SCALE: 1"=100'	PROJ. MGR: FHW		
DATE: 9/12/94		DWG. NO. 4	REV. NO.
SHEET 4 OF 4			