


TOMYDAN@AOL.COM

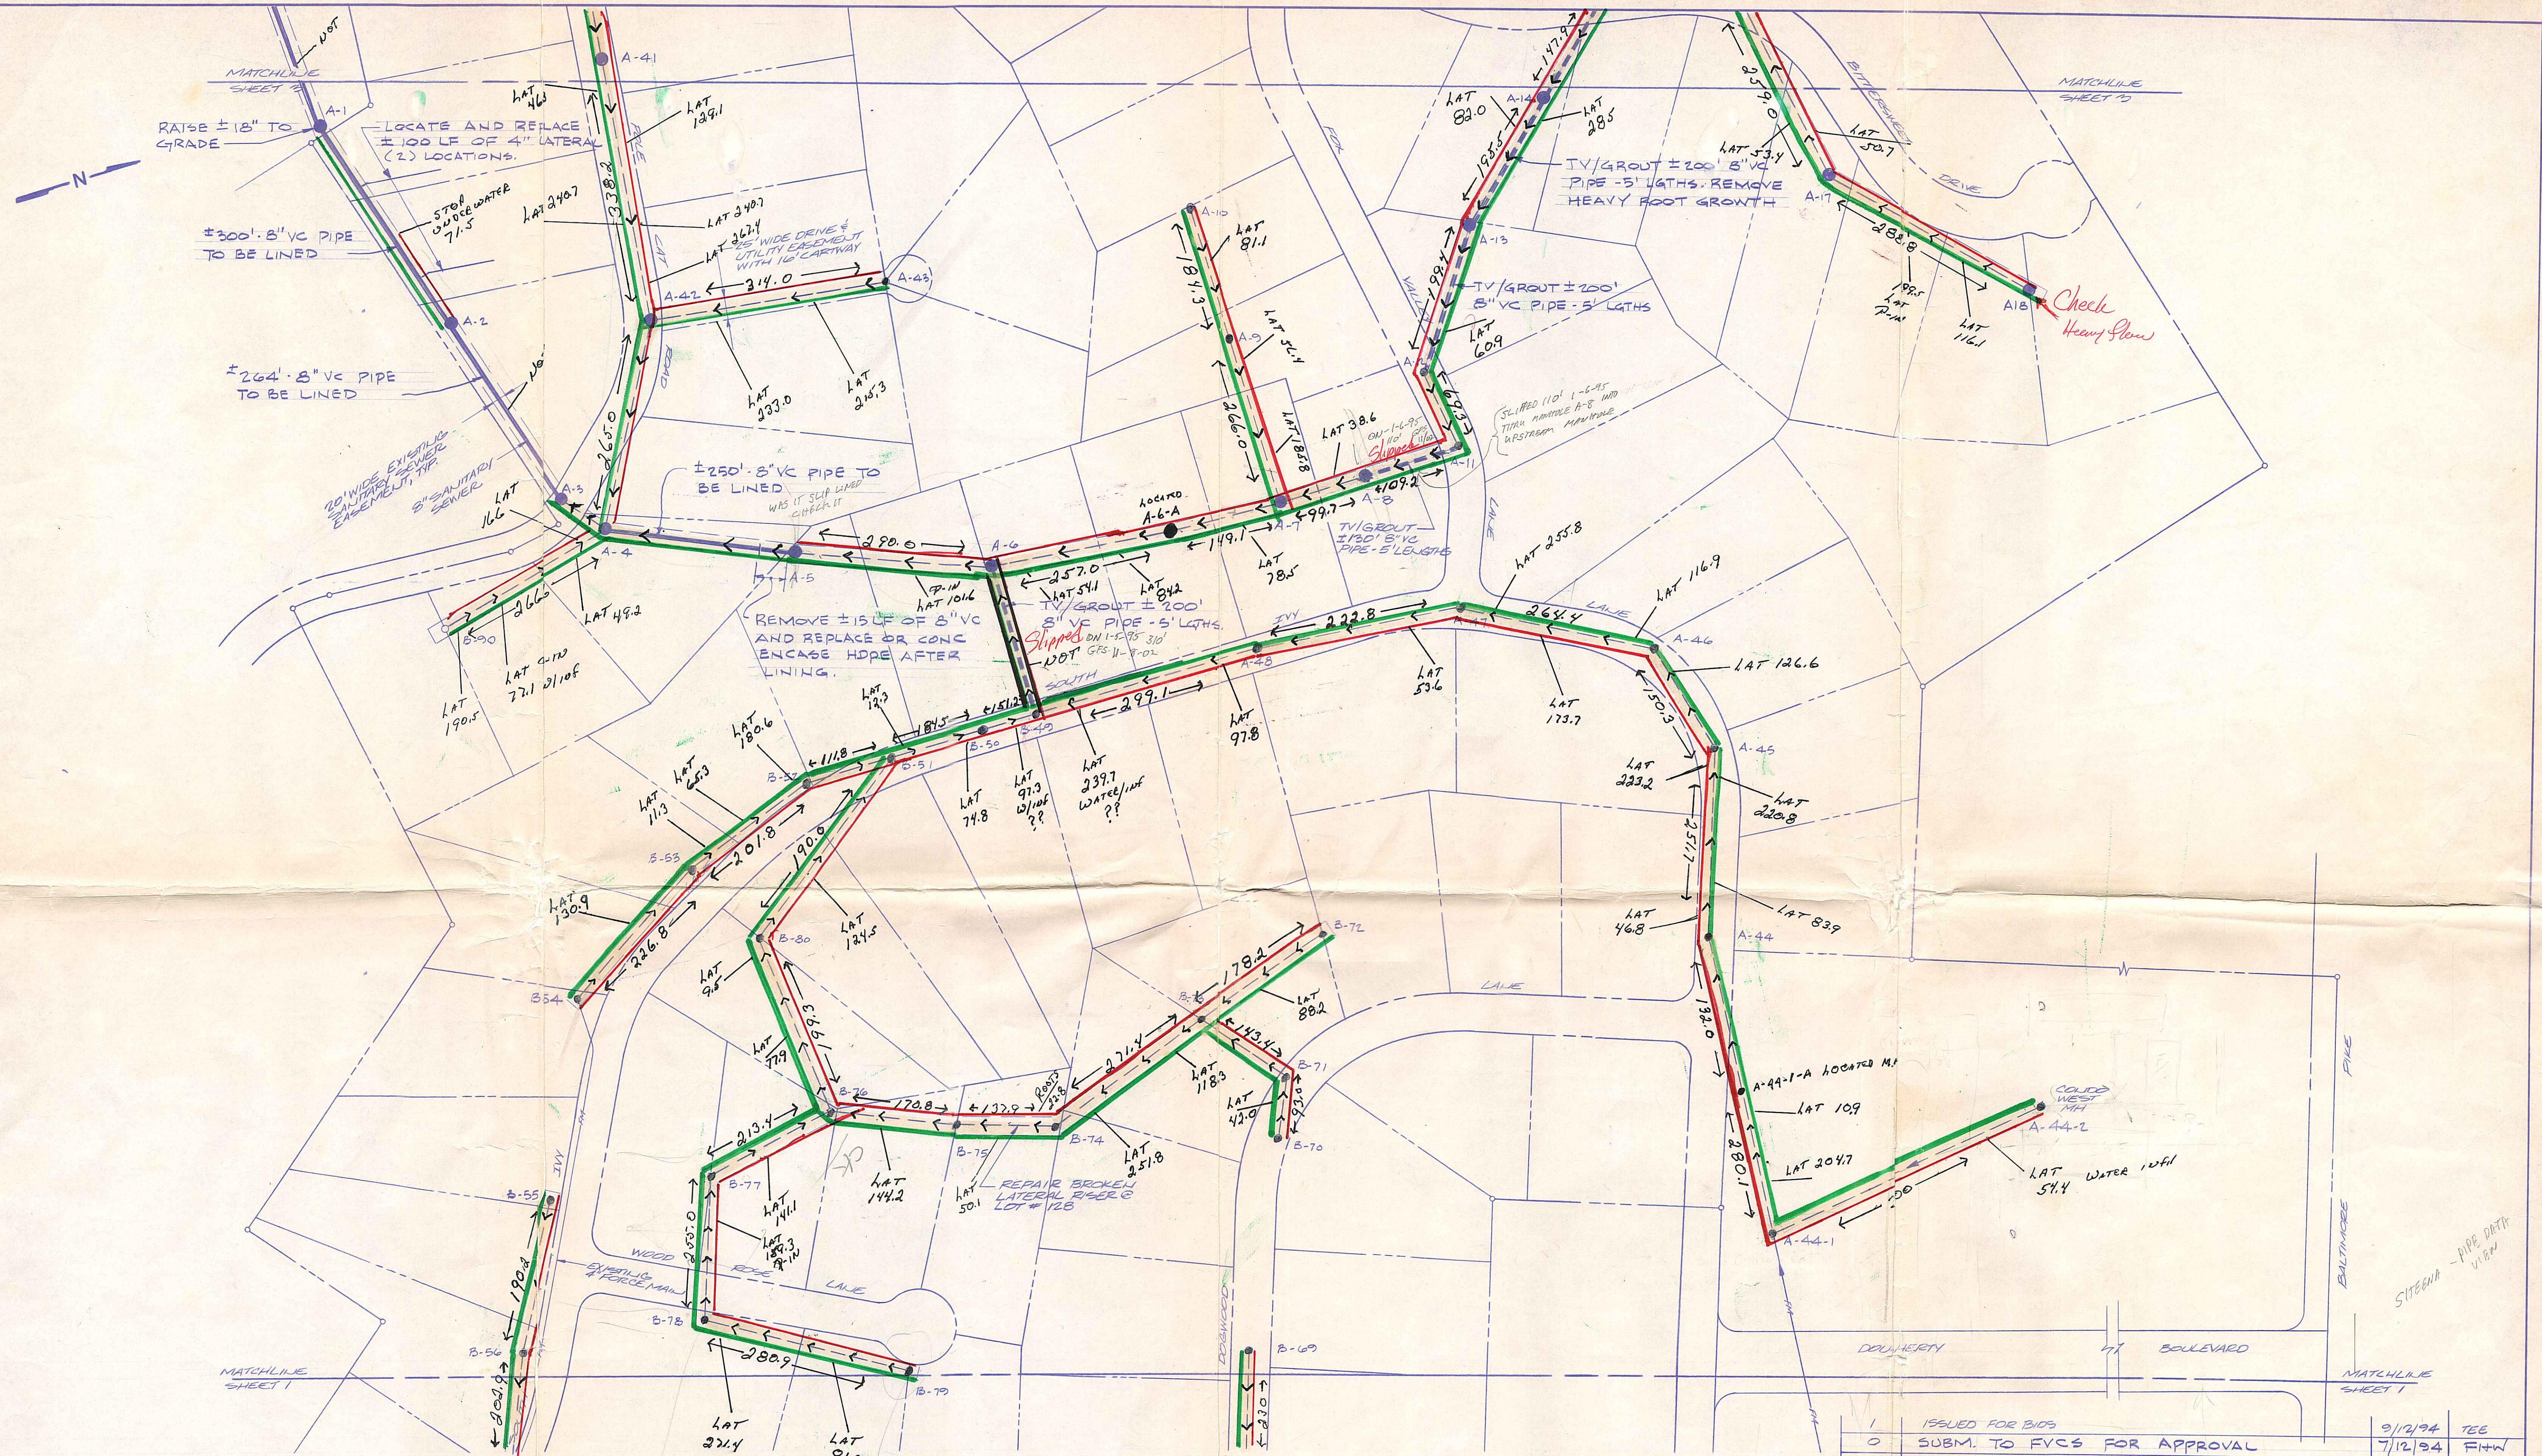

1 ISSUED FOR BIDS		9/12/94	TEE
0 SUBM. TO FVCS FOR APPROVAL		7/12/94	FWH
REVISION	DESCRIPTION	DATE	BY
WASTEWATER SYSTEM I/I REHABILITATION PLANS			
FOX VALLEY COMMUNITY SERVICES, INC.			
CONCORD TOWNSHIP		DELAWARE COUNTY, PA	
R.E. COLEMAN ASSOCIATES, INC.			
ENVIRONMENTAL & CIVIL ENGINEERS 920 E. BALTIMORE PIKE, KENNETT SQUARE, PA 19348 (215) 388-8540 - Fax (215) 388-8547			
DRAWN BY TEE		DES ENGR FWH	DATE 7/10/94
SCALE 1"=100'		PROJ MGR FWH	JOB NO. 718-04
			SHEET 2 OF 4

PIPE DATA VIEW
CIRCULAR, PD
WORK WITH PPO-PIPE (SLIP)

DATE
DWG NO. **2**
REV NO.

IN ACCORDANCE WITH ACT 30, SERIAL NUMBER 1980715 of the Commonwealth of Pennsylvania, the contractor shall verify the location and depth of all underground utilities before the start of construction on the project. R.E. Coleman Associates, Inc. does not guarantee the accuracy of the locations for existing underground utilities nor does R.E. Coleman Associates, Inc. guarantee that all underground utilities are shown.